

MAIN DECK CAMBER 5 1/2" IN 11'


TRANSOM RADIUS 8'-0"

COACH ROOF CAMBER 4" IN 6'

RUDDER HALF-BREATHS

STA	WL 6-0	WL 2-4
0	.88	.44
1/4	1.18	.59
1/2	1.40	.70
3/4	1.56	.78
1	1.78	.89
2	1.92	.96
2 1/2	1.98	.99
3	2.00	1.00
4	1.92	.97
5	1.76	.88
6	1.52	.76
7	1.22	.61
8	.88	.44
9	.48	.24
10	.04	.02

DISP 14300⁴ SW
 INCH 1060
 WP COEF .666
 WLS 325.19
 89.00 # TO DRUM
 .55

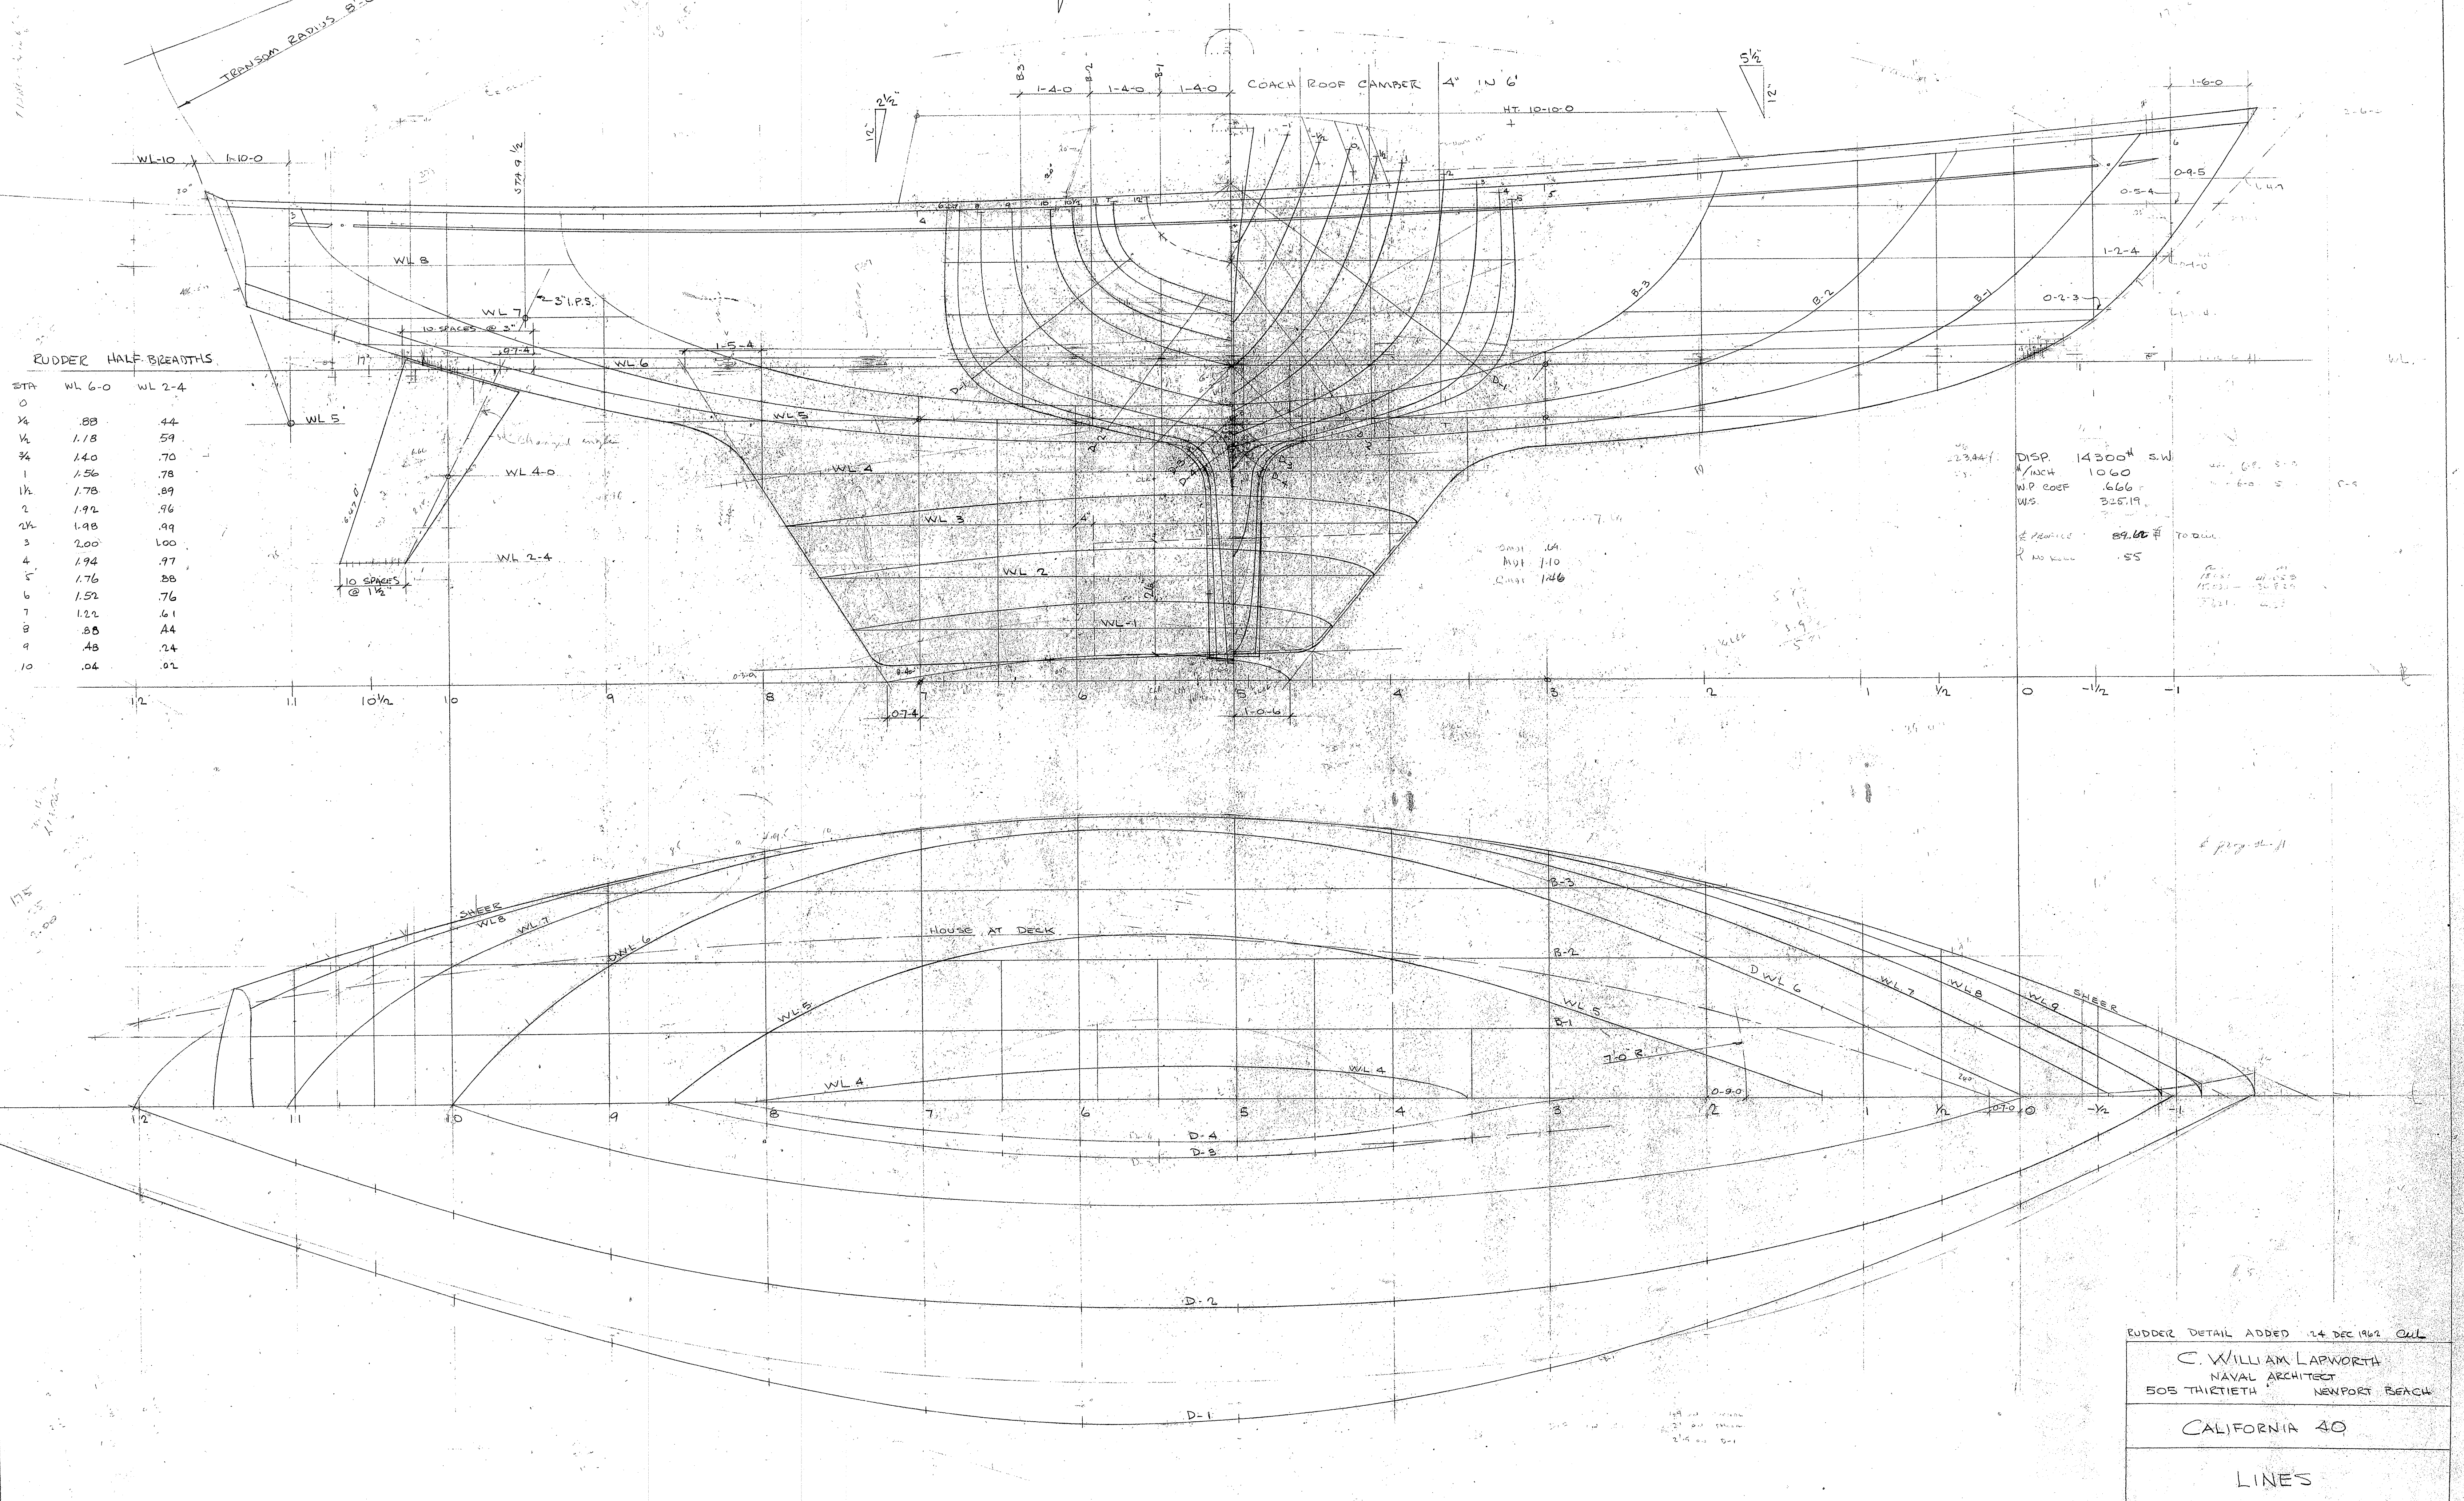

RUDDER DETAIL ADDED 24 DEC 1962 CUL

C WILLIAM LAPWORTH
 NAVAL ARCHITECT
 505 THIRTIETH NEWPORT BEACH

CALIFORNIA 40

LINES

3/4" = 1 FOOT
 15 NOVEMBER 1962

204/2